
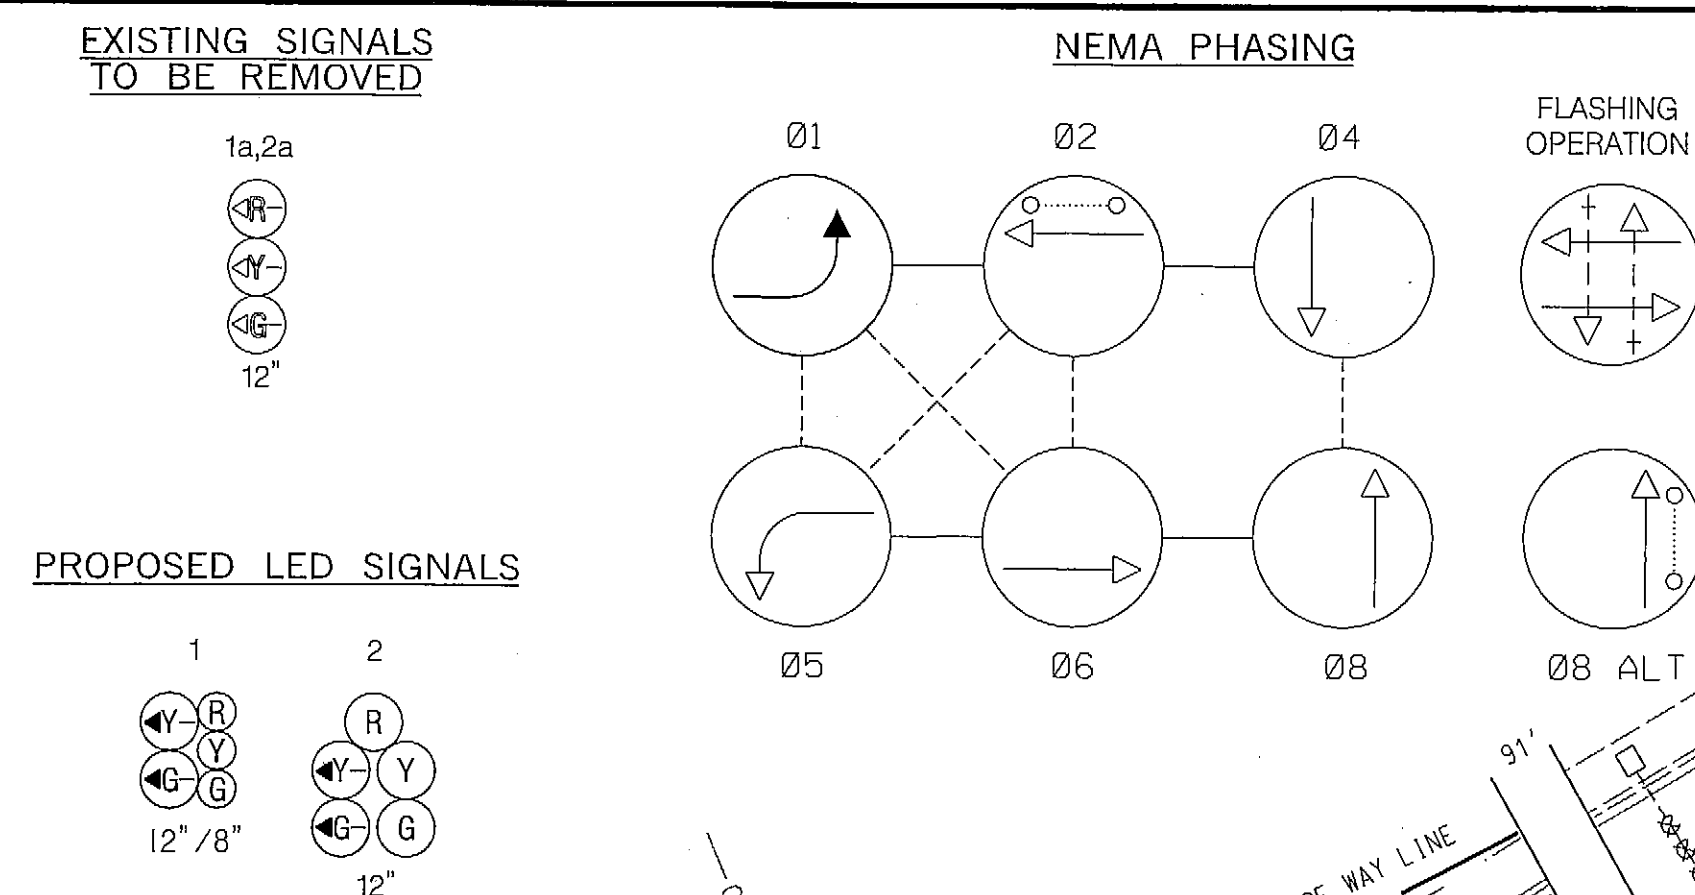
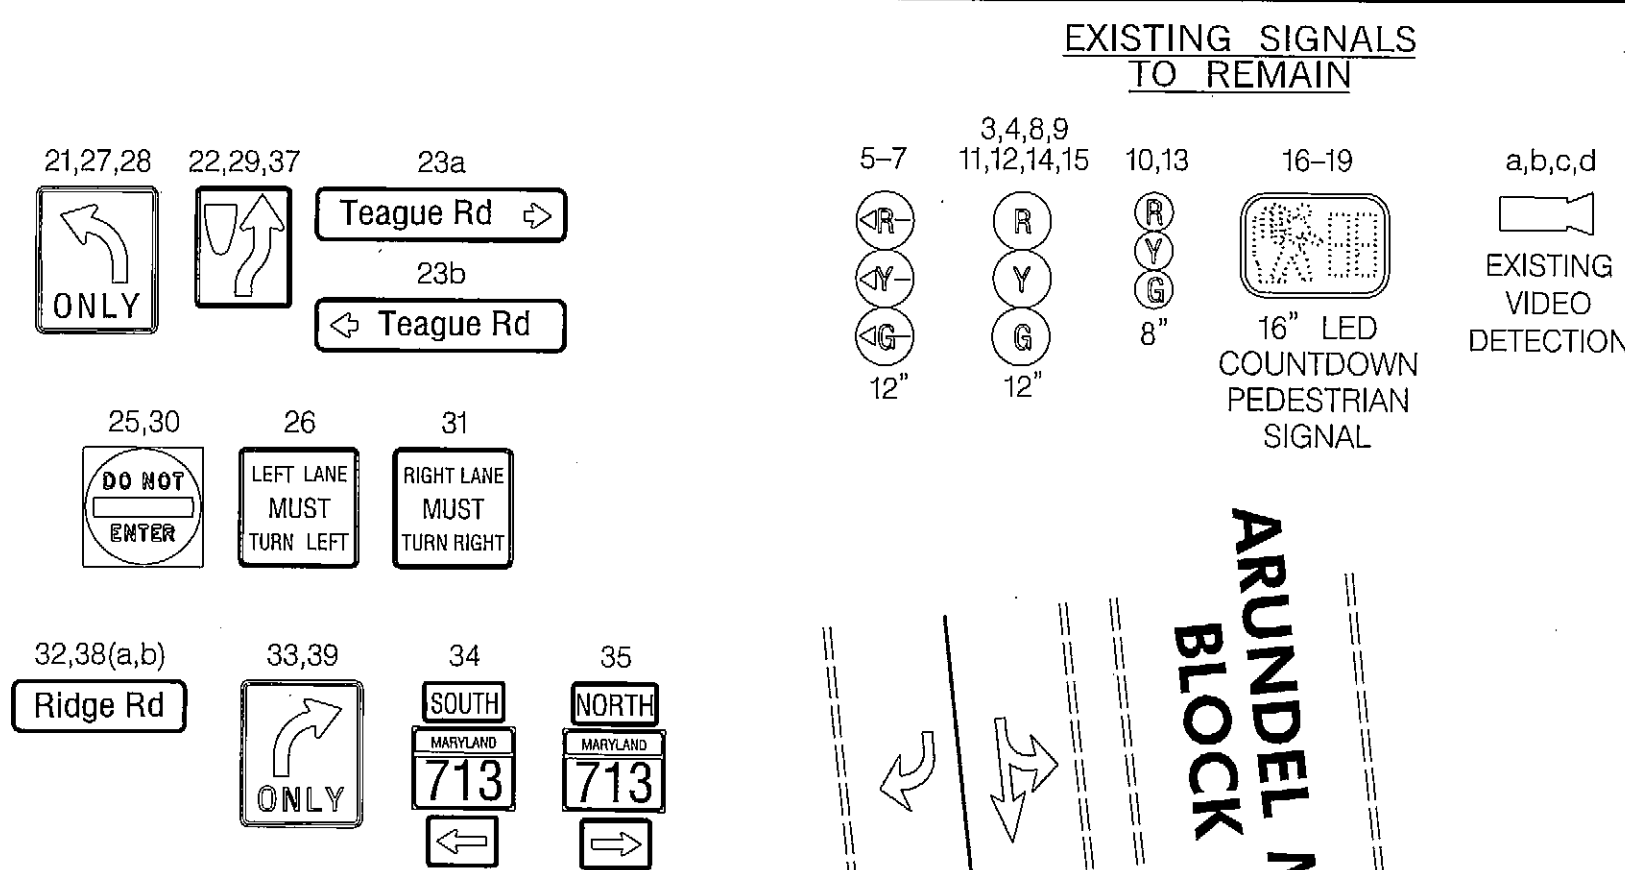


MD 713 IS ASSUMED TO RUN IN A NORTH/SOUTH DIRECTION

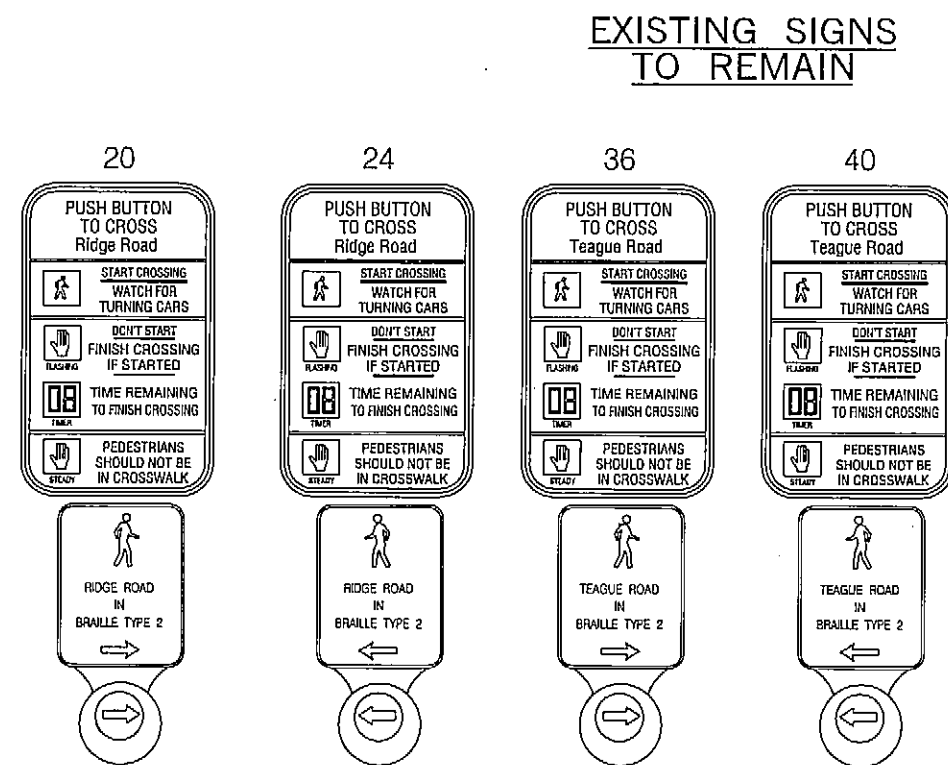

TO WATTS AVE  
RIGHT OF WAY LINE  
MD 713 SB (RIDGE ROAD)


ARUNDEL MILLS BLOCK H

MD 713 NB (RIDGE ROAD)  
RIGHT OF WAY LINE  
TO ARUNDEL MILLS BLVD

- CONSTRUCTION DETAILS:**
- A. REMOVE EXISTING 3 SECTION SIGNAL AND REPLACE WITH NEW 5 SECTION LED SIGNAL AS SHOWN.
  - B. INSTALL VIDEO DETECTION CAMERA.
  - C. DISCONNECT AND ABANDON EXISTING LOOP DETECTOR.

- GENERAL NOTES:**
1. VIDEO CAMERA LOCATION/ALIGNING SHALL BE COORDINATED WITH THE SHA ENGINEER.
  2. THE CONTRACTOR SHALL BE RESPONSIBLE FOR TERMINATING ALL SIGNAL CABLE TO THE APPROPRIATE TERMINALS AND PROPERLY LABEL EACH CABLE.
  3. THE CONTRACTOR SHALL WORK ONE QUADRANT AT A TIME AND MAINTAIN PEDESTRIAN ACCESSIBILITY TO ALL OTHER QUADRANTS.

TOD NO: XX647-27  
SHA NO: AA12785G  
MD 713 @ Teague Rd/Arundel Mills Block H

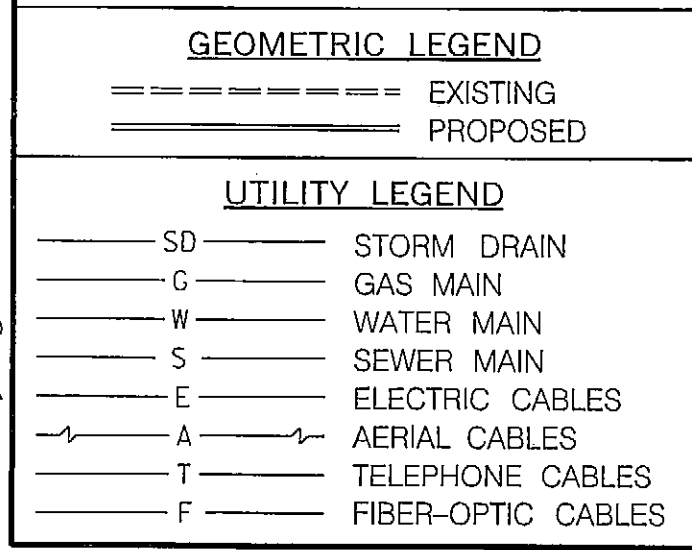

**BAI** BRUDIS & ASSOCIATES, INC.  
Consulting Engineers  
8240 Runway Road, Suite 110  
Columbia, Maryland 21045  
Phone 410-881-9607  
www.brudis.com

APPROVALS	REVISIONS
TEAM LEADER	06/2013 TMS-L925 SHA NO. XX6475185 CHANGE NB LEFT-TURN PHASE TO EXCLUSIVE/PERMISSIVE
ASST. DIR. CHIEF	JC [Signature] [Date] [Initials] [Date] [Initials]
DIVISION CHIEF	06/2011 REPLACE EQUIPMENT DUE TO WIDENING, TMS # R917, SHA NO. BW996M82
OFFICE DIRECTOR	TZ [Signature] [Date] [Initials] [Date] [Initials]
	06/2010 REPLACE DETECTION DUE TO GEOMETRIC IMPROVEMENTS, TMS # H313, SHA NO. BW996M82
	TH [Signature] [Date] [Initials] [Date] [Initials]
	JAH [Signature] [Date] [Initials] [Date] [Initials]
	MAR [Signature] [Date] [Initials] [Date] [Initials]
	WH [Signature] [Date] [Initials] [Date] [Initials]
	TH [Signature] [Date] [Initials] [Date] [Initials]

**SHA** STATE OF MARYLAND  
DEPARTMENT OF TRANSPORTATION  
STATE HIGHWAY ADMINISTRATION  
OFFICE OF TRAFFIC & SAFETY  
TRAFFIC ENGINEERING DESIGN DIVISION  
MD 713 (RIDGE ROAD) AND  
TEAGUE ROAD/ARUNDEL MILLS BLOCK H  
HANOVER, MD

**SIGNALIZATION PLAN SHEET**

SCALE: 1" = 20', ADVERTISED DATE: 11-25-2002, CONTRACT NO. AT 3585185

DESIGNED BY: COUNTY: ANNE ARUNDEL  
DRAWN BY: WT LOGMILE: 2.071302.37  
CHECKED BY: CT TMS NO.:  
F.A.P. NO.: TOD NO.:

TS NO. 4240C DRAWING SG-1 OF 2 SHEET NO. 1 OF 2

PLOTTED: Tuesday, May 28, 2013 AT 01:23 PM  
FILE: P:\09-002 TED\Task 120 MD 713 @ Teague Rd\Drawings\CADD\Working\SG-P001\_M713@Teague.dgn